





EAST ELEVATION - 1:50

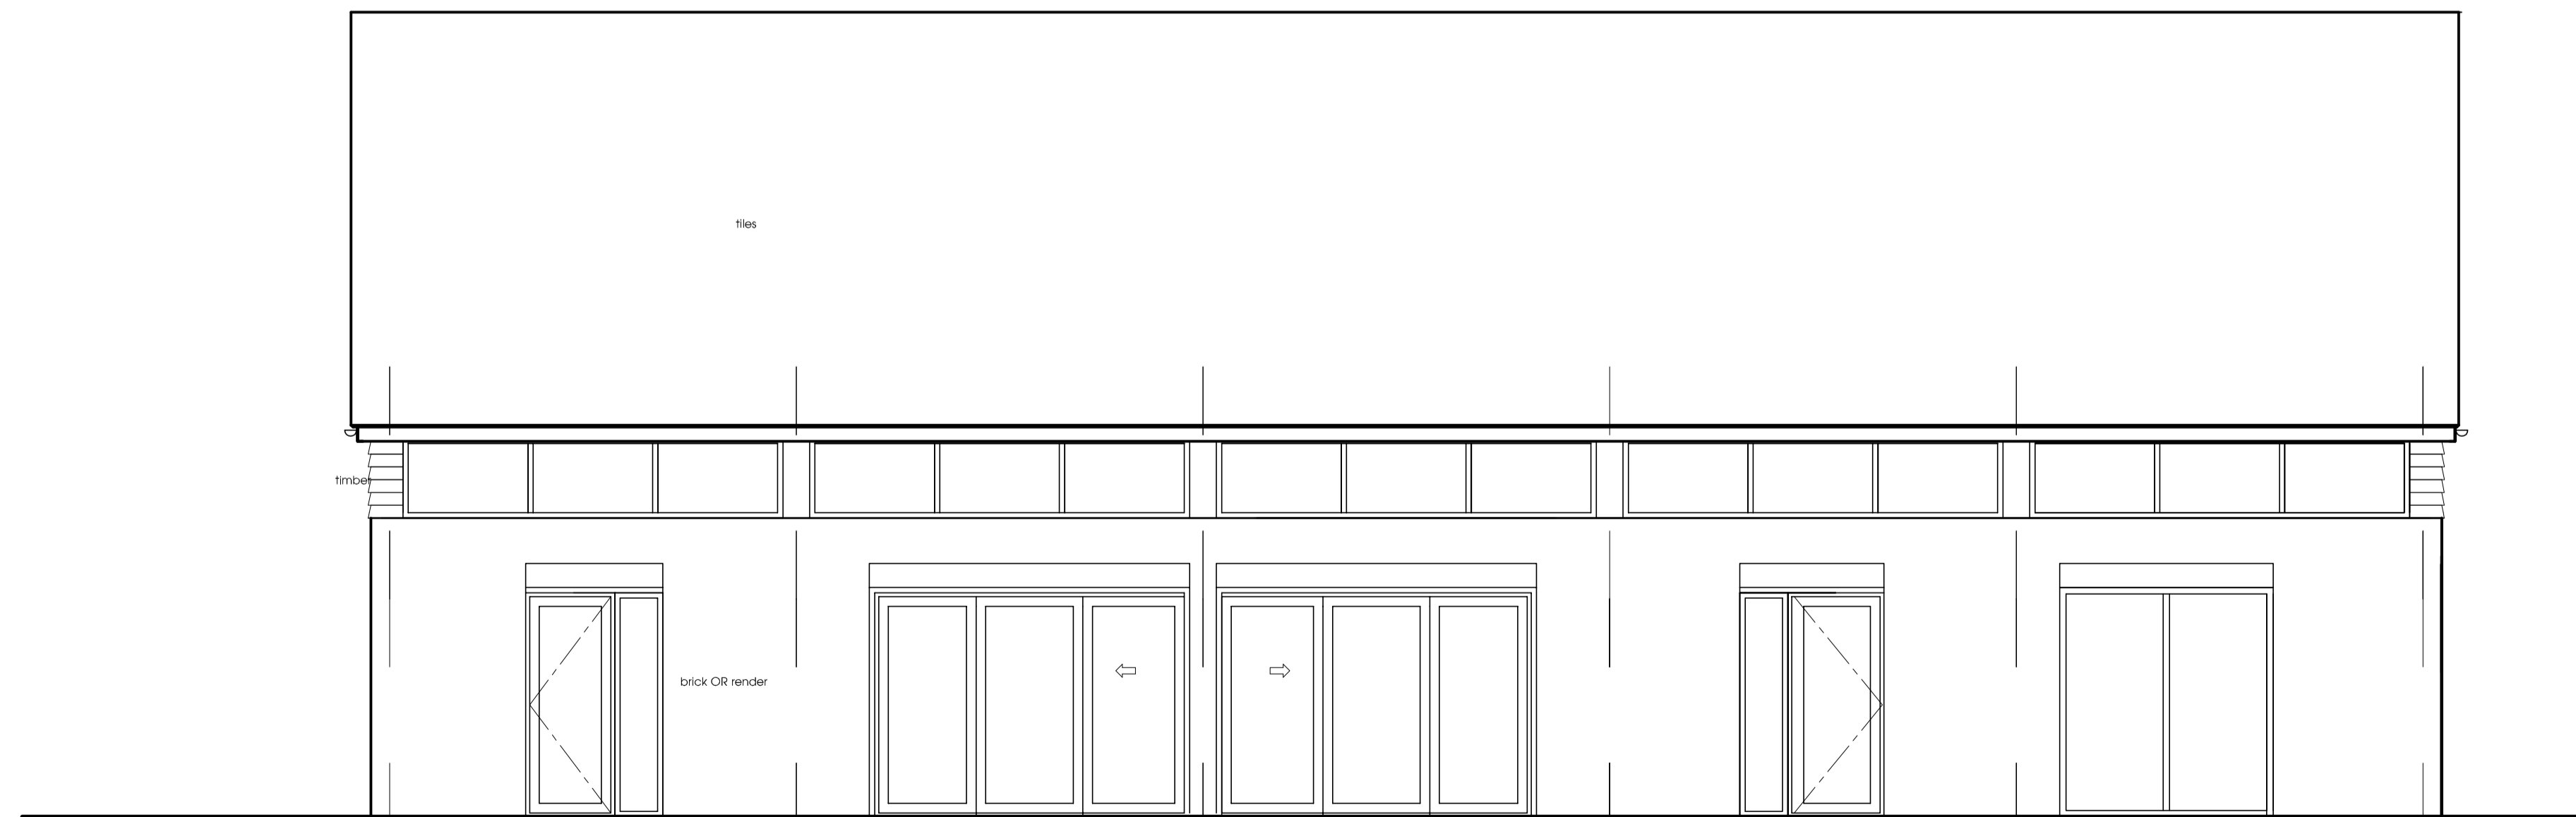

WEST ELEVATION - 1:50

 

A	Hall 2 revisions	21-08-14
-	drawing created	14-08-14
Revision	Amendments	Date

Project Title
**HARWELL VILLAGE HALL
 HIGH STREET
 HARWELL
 OXFORDSHIRE, OX11 0EX**

Drawing Title
PROPOSED ELEVATIONS

Project No. 1544	Drawing No. A-201	Scale 1:50 @ A1
-	A	

RPA architects
 Strathfield House
 Chilton Road
 Upton
 Oxon OX11 9JL
 tel:01235 850873 fax:01235 850890
 e-mail: admin@rpaarchitects.co.uk