


# Cherry Hall

scale: 1:100

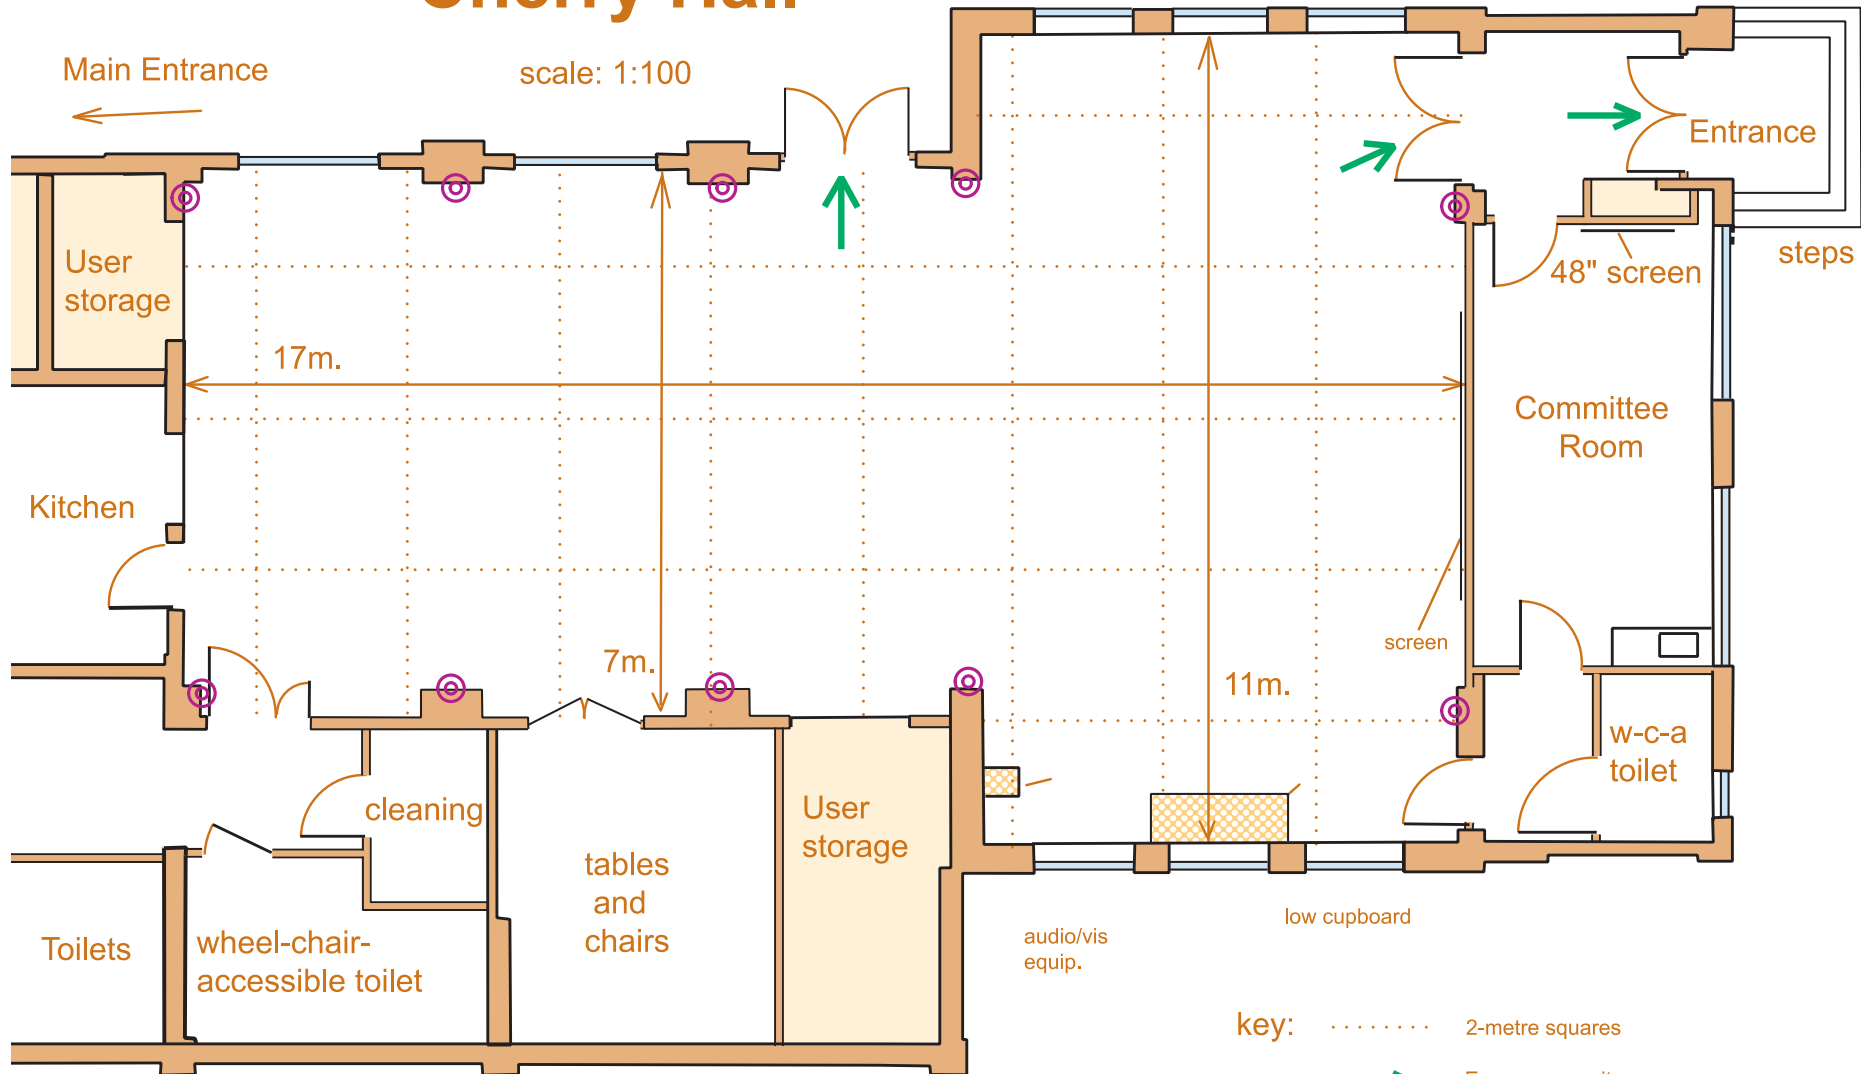

- key:
- ..... 2-metre squares
  - Emergency exits
  - ⊙ bosses for hanging decorations, 2.5m up